

amir prestige



115 Arun Drive ARUNDEL QLD

6 3 4

This is one of the largest properties in the prestigious Arundel Hills Estate, nearly 60 squares, with a separate wing for dual living with private access.

967m² situated toward the cul de sac end of Arun Drive and backing on to Reserve providing a private and peaceful setting. You are surrounded by World Class Golf Courses and walking distance to AB Paterson College, one of Australia's leading colleges.


Ground Floor

Large foyer and lounge with high cathedral ceilings
Media room or Large office with picturesque views to the front.


Formal dining room leading to covered rear courtyard
Large centrally positioned modern kitchen with stone

[For full version visit the website](https://www.amirprestige.com.au/sale/qld/gold-coast/arundel/residential/house/7253496)


Type : House
Building Size : 56 sqm
Land Size : 967 sqm
View : <https://www.amirprestige.com.au/sale/qld/gold-coast/arundel/residential/house/7253496>

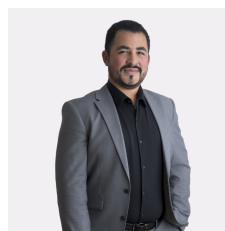

Eric Reyes
0414 049 844

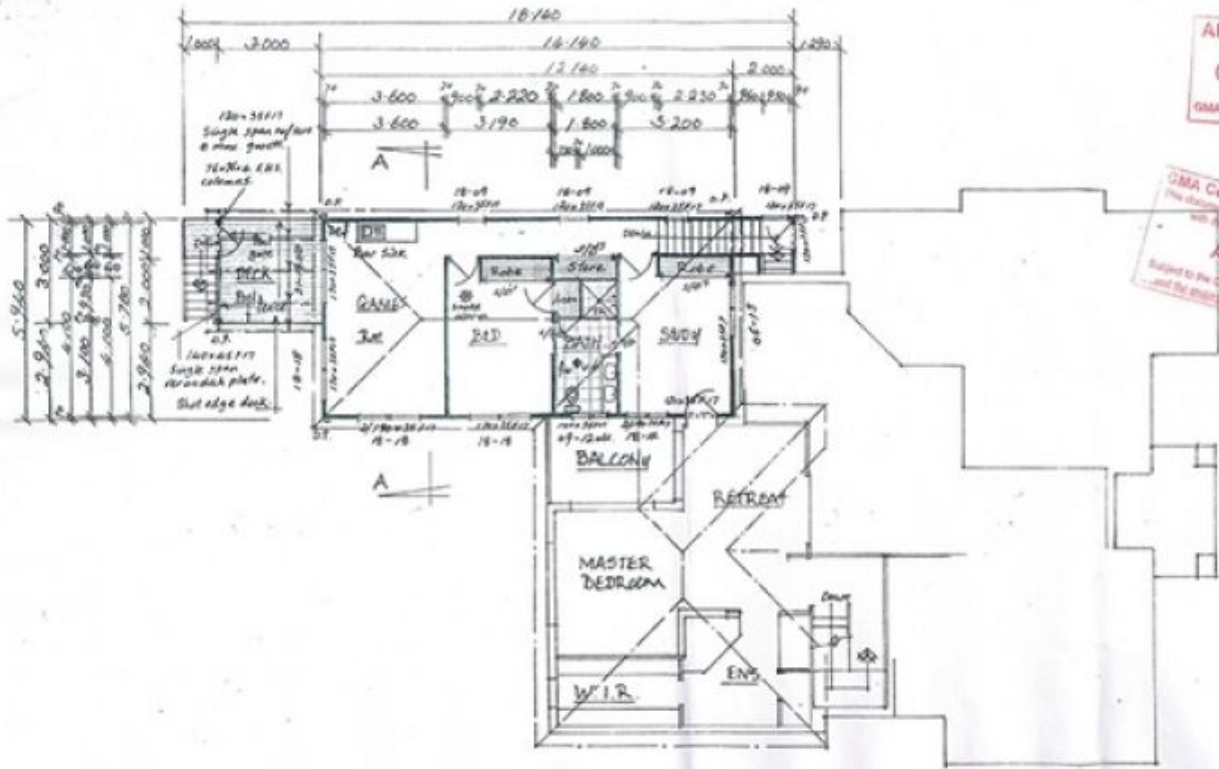

PROPOSED UPPER FLOOR PLAN. scale 1:50

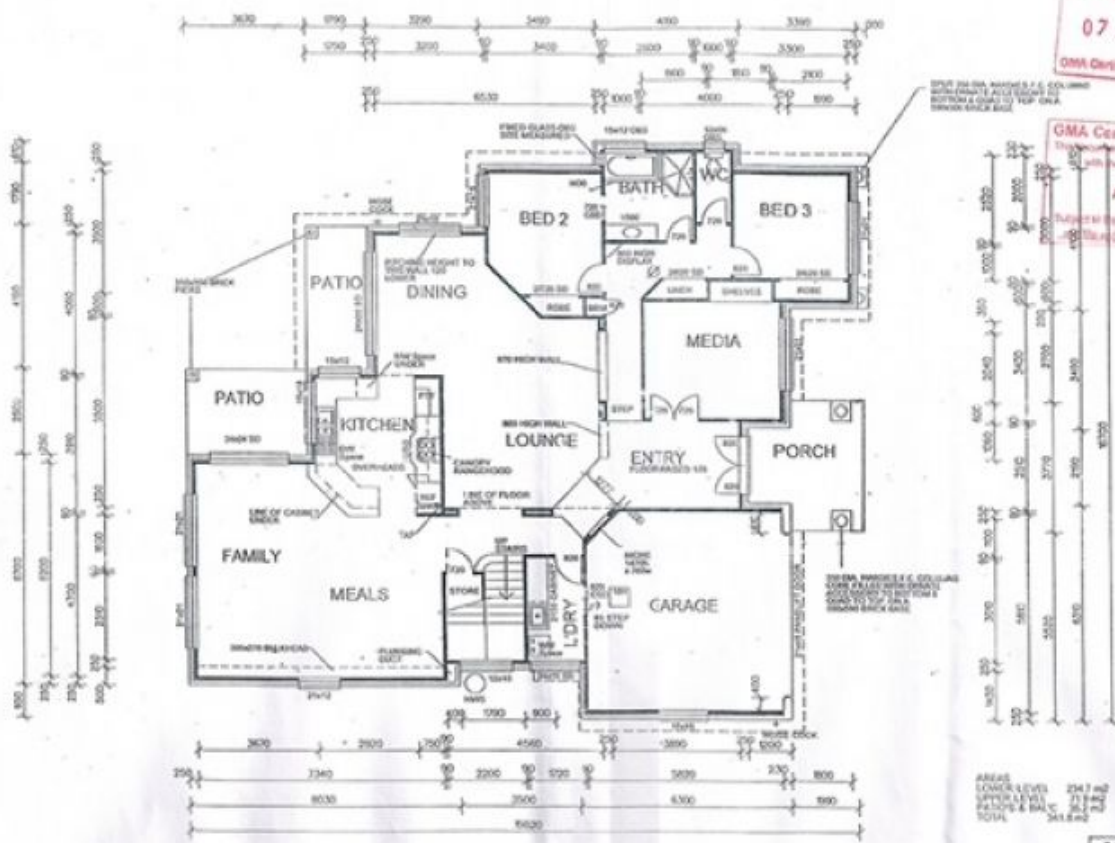

EXISTING GROUND FLOOR PLAN. scale 1:50

SHEET No. 2 of 10
DRAWING NUMBER
2115/07