

amir prestige



115 Cowell Drive Burleigh Heads QLD

PLEASE CALL TO ARRANGE AN ON-SITE APPOINTMENT:

Being the last land in Burleigh Heads we offer you this unique opportunity to build your dream home in one of the most sought-after suburbs on the Gold Coast.

This 958m² blank canvas allotment is one of the few remaining home sites within this boutique estate. With an 20m* frontage the block's layout gives you the flexibility to create your ideal home to suit your family's lifestyle and needs at affordable cost.

With a north facing aspect you can take advantage of the seasons giving you a home which is cool in summer and warm in winter.

Price : \$ 600,000
Land Size : 958 sqm
View : <https://www.amirprestige.com.au/sale/qld/go/ld-coast/burleigh-heads/residential/land/7524344>



Antonio Contreras
07 5532 9996

CLIENTS:

HOME DESIGN:

STAMFORD 352 SL (MOD)

PROJECT ADDRESS:

LOT 4, COWELL DRIVE
THE ARBOUR BURLEIGH



DRAWING NUMBER	SHEET NAME	REVISION NUMBER
1 of 7	Cover Sheet	2
2 of 7	Site Plan & Driveway Section	2
3 of 7	Ground Floor Plan	2
4 of 7	Level 1 Floor Plan	2
5 of 7	Elevations	2
6 of 7	Elevations	2
7 of 7	Perspectives	2

Revision Schedule		
Date	Number	Description
12.08.21	1	PRELIM ISSUE 1
06.09.21	2	PRELIM ISSUE 2 - CHANGES AS PER MARKUP

G.J. Gardner. HOMES Your design or ours. View our plans online Visit gigardner.com.au

196 Top 50 Australian Builder. Building quality homes since 1983.

G.J. Gardner. HOMES - Gold Coast - South
Unit 12 Millennium Cct Hainesville QLD 4212
Office - 5502 3642 Fax - 5502 3643
QBCC Lic No. 1186695


Mi DS **Mi DESIGN STUDIO**
RESIDENTIAL // COMMERCIAL // INTERIORS

Mi Design Studio - Gold Coast
1143 Tallibudgers Creek Road, Burleigh Heads. 4220.
PO Box 179 West Burleigh QLD 4219
Office - 07 5570 4118 Fax - 07 5570 2119
QBCC: 15115046 ABN: 33 627 474 168

© copyright GJ Gardner Homes

Job no: 021-132
sheet no: 1 of 7
sheet issue date: 06.09.21

4/09/2021 12:59:25 PM C:\Users\Michael\Dropbox (Mi Design Studio)\MI DESIGN STUDIO WORKING FOLDER\Mi Design Studio\Job Folder\2021\Job\021-132 - GJOS (MOD) - Lot 4 Cowell Dve Burleigh Heads (ELEMINS)\REVIT\021-132 - Lot 4 Cowell Dve Burleigh Heads.rvt

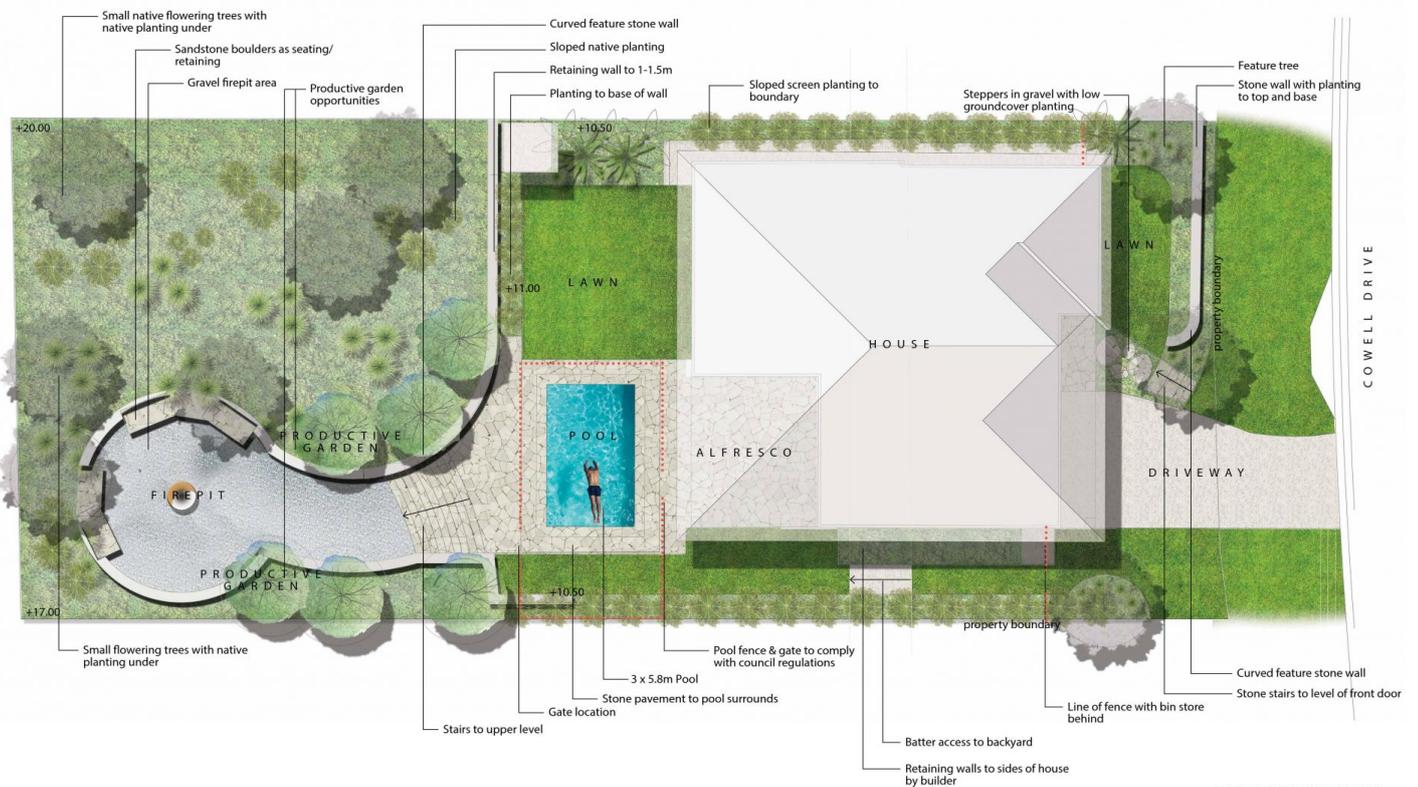

LANDSCAPE CONCEPT PLAN

S T U D I O
GREENHOUSE

ISSUE: E
Scale 1:100@ A3
Page 2 of 8
12/09/2021